


ENGINEERING DESIGN

ORACLE PROJECT # SWRN PERMIT N.O.: NONE
SUB-STA: NEPTUNE 563
ENGINEER: Brandon Prato
CUSTOMER/
LOCATION: 563 OH FEEDER

MAXIMUM DATE REL: Updated 9/23/19
WO # \$MONUM CONST: TREE TRIMMING
CR. NO.: 563 RECD: YUP
CELL NO.: 665-8182
SVC N.O.: 665-8182
CENTER: Southside Service Center
ZIP CODE: \$ZIPCode
PHONE N.O.: YOUR NUMBER

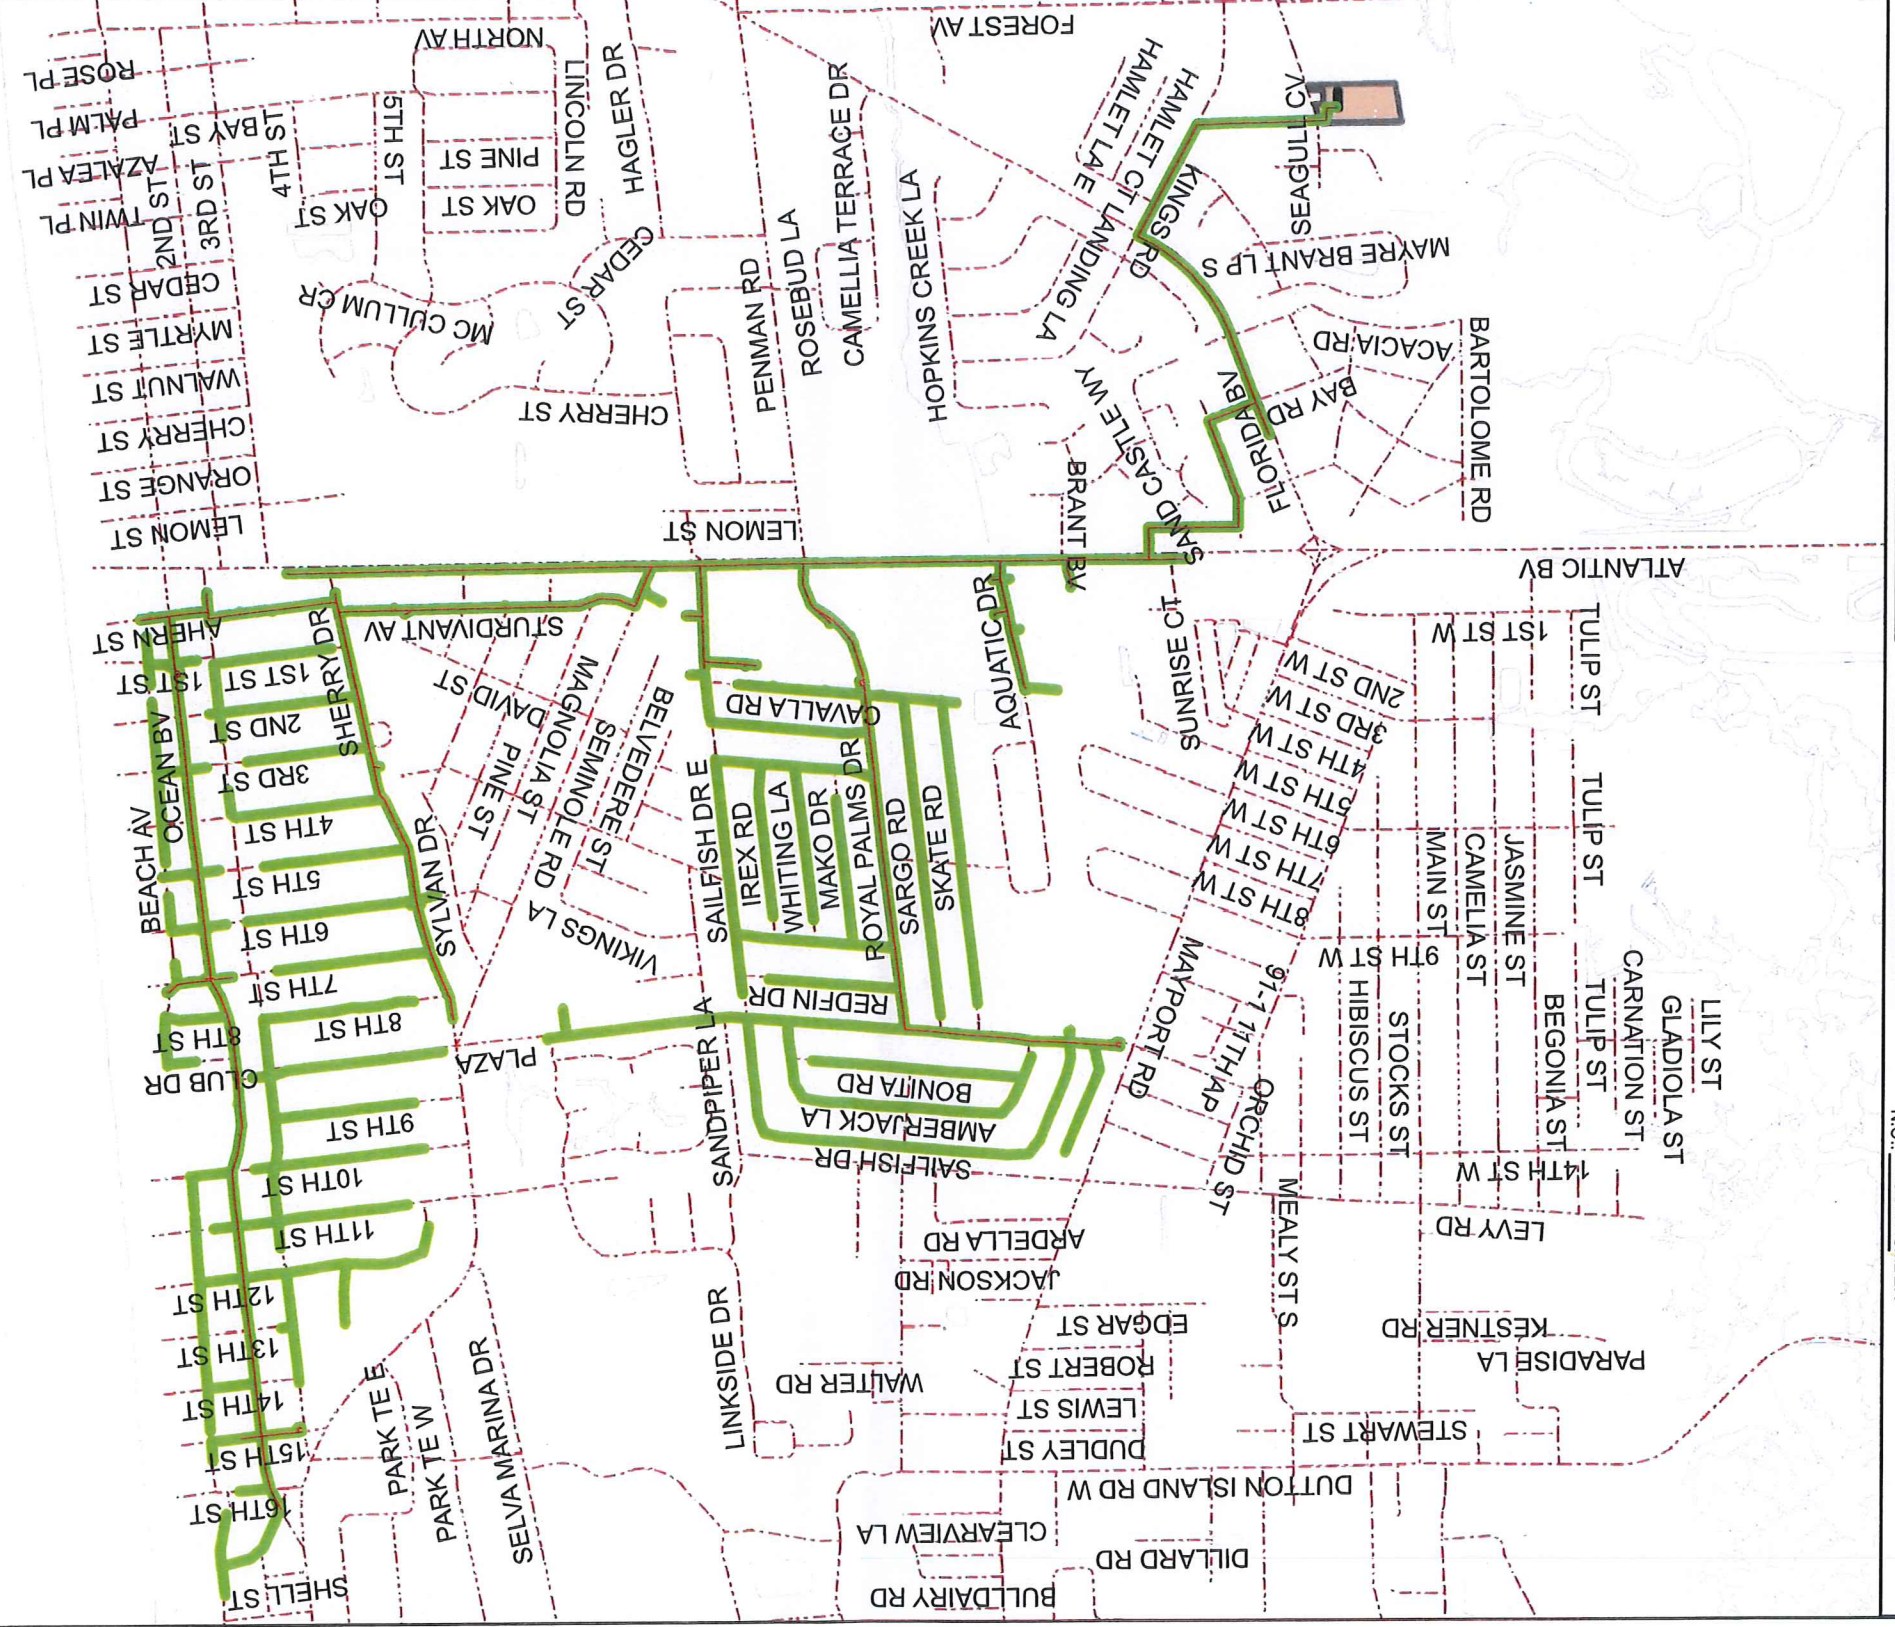

304